



pole 2, 7

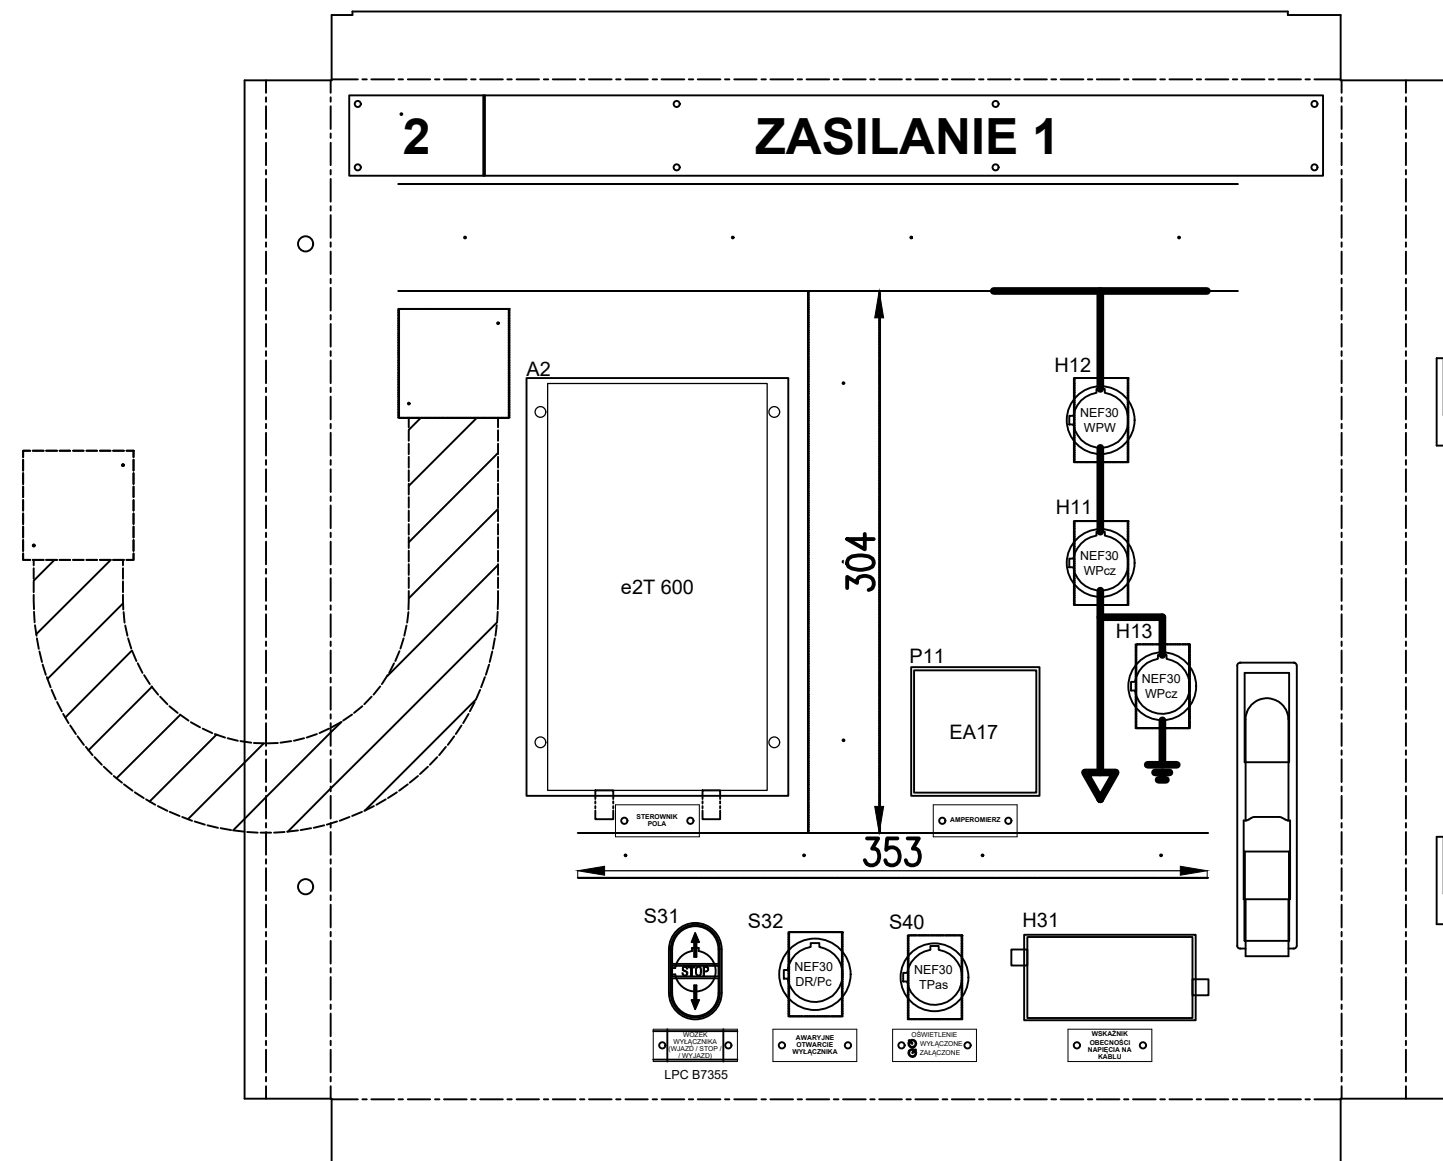

600 mm
RAL 2001




pole 1, 3, 6, 8

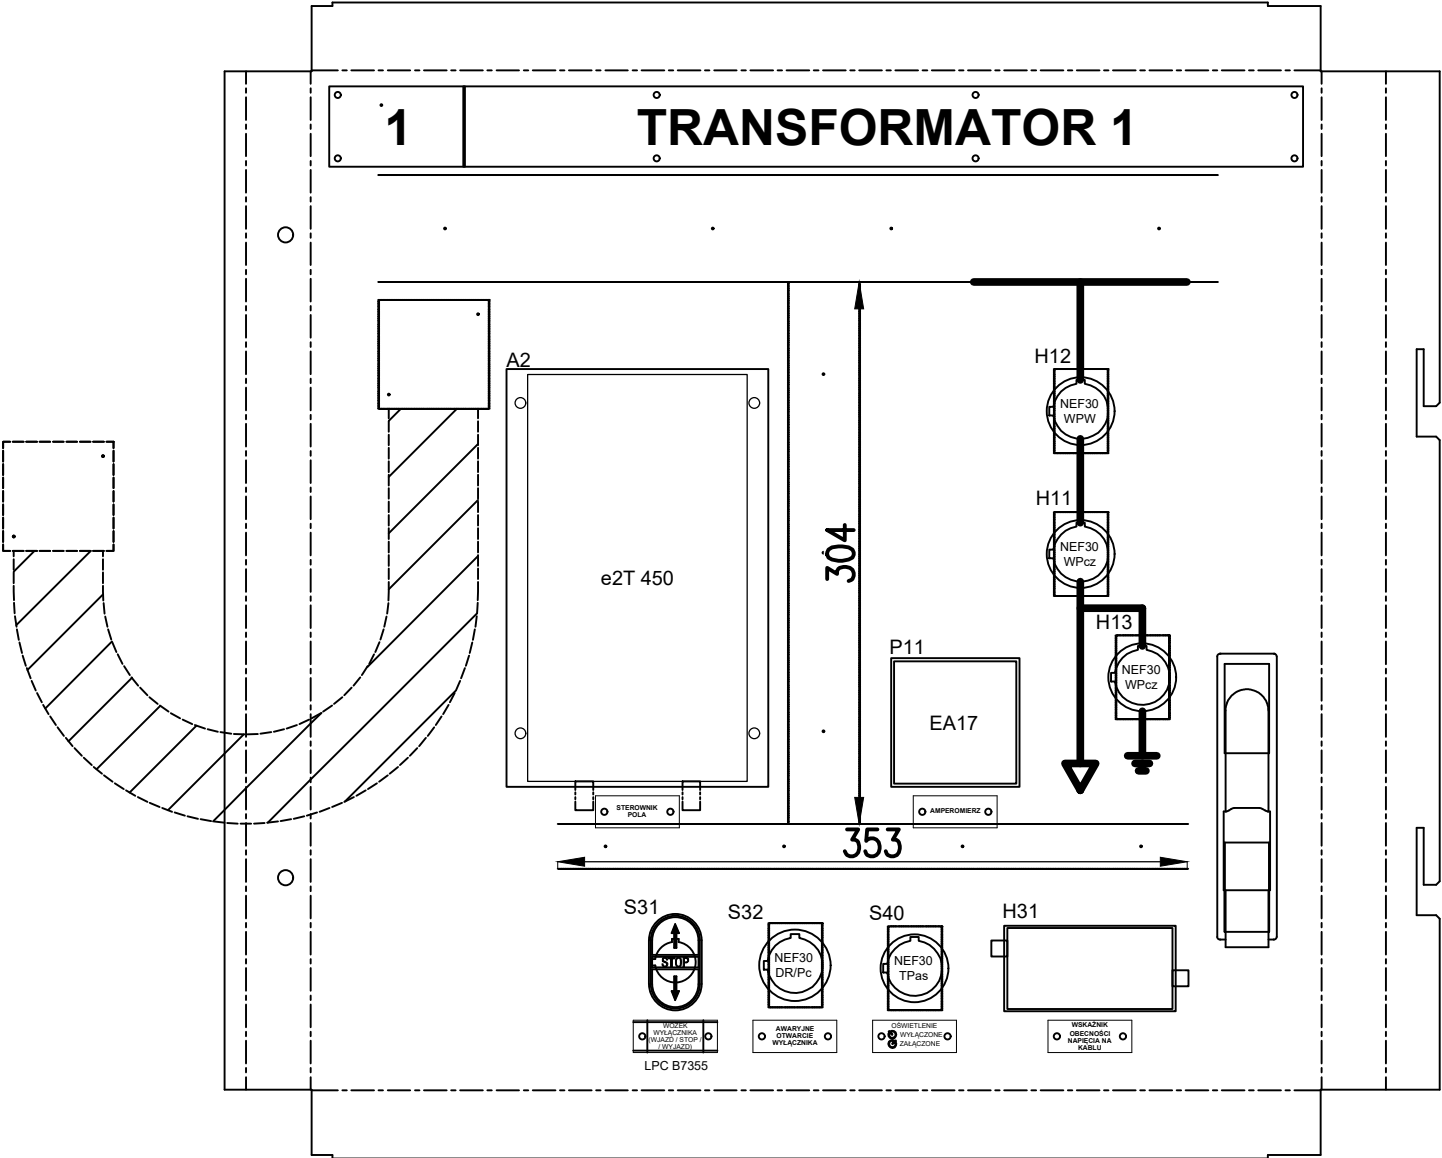

600 mm
RAL 7035


3	ODPŁYW 1
6	ODPŁYW 2
8	TRANSFORMATOR 2

pole 5

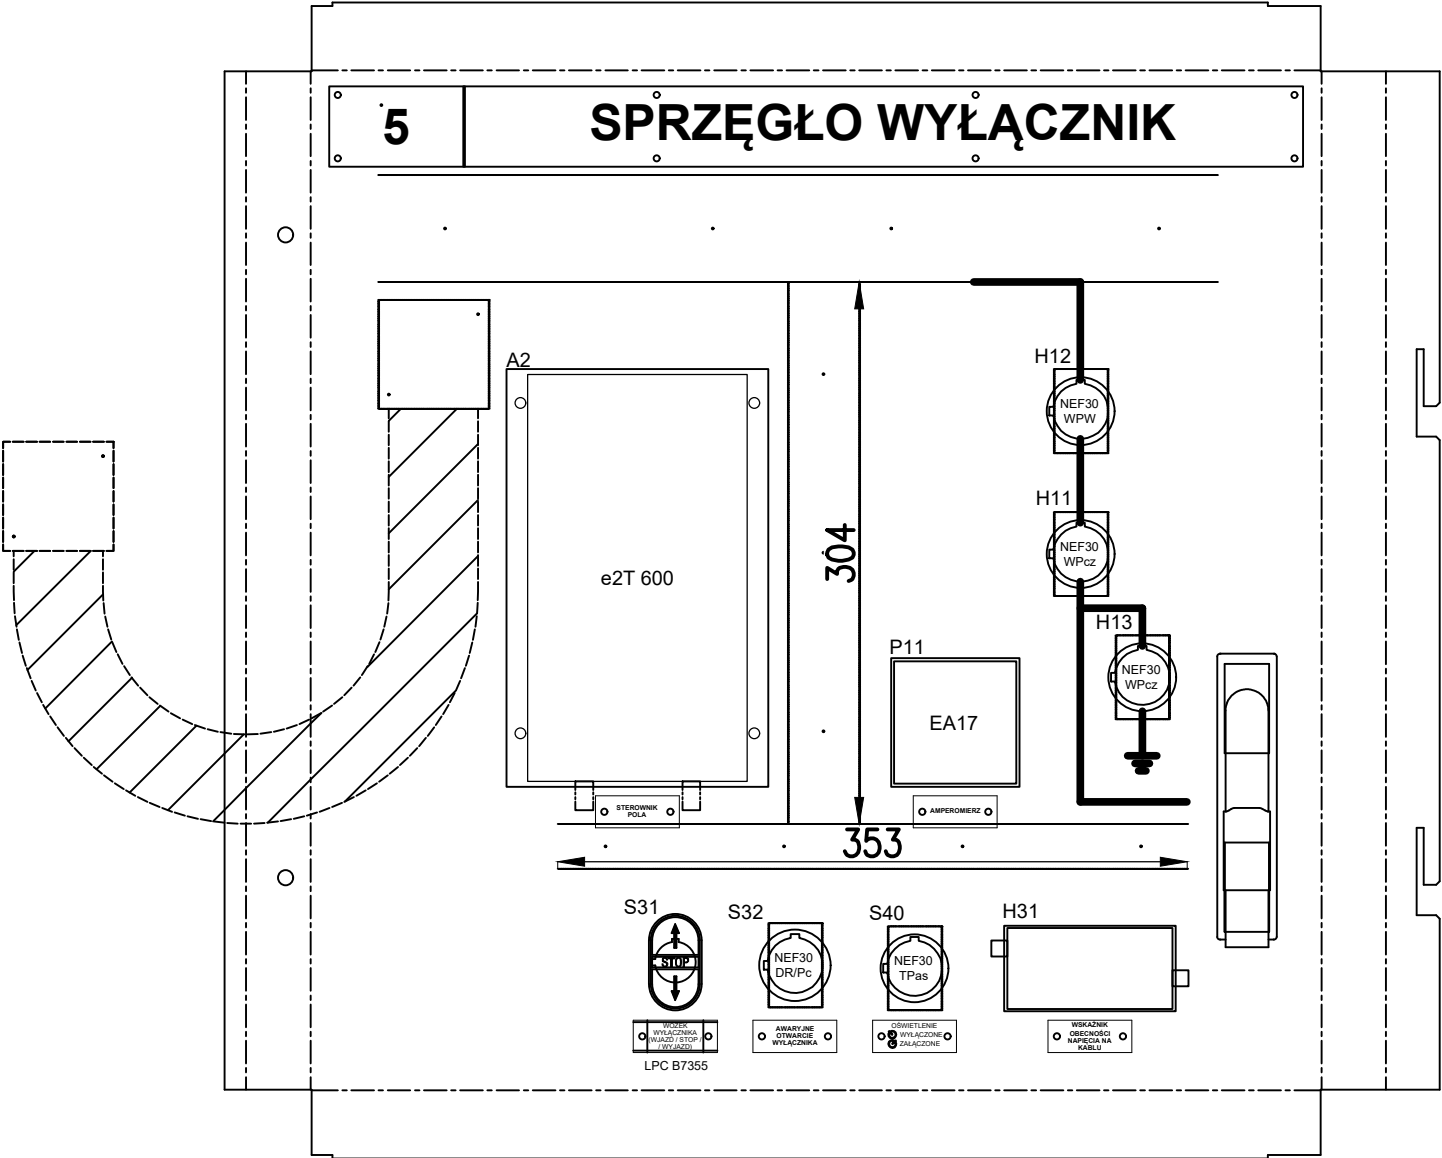

600 mm
RAL 1018

pole 4

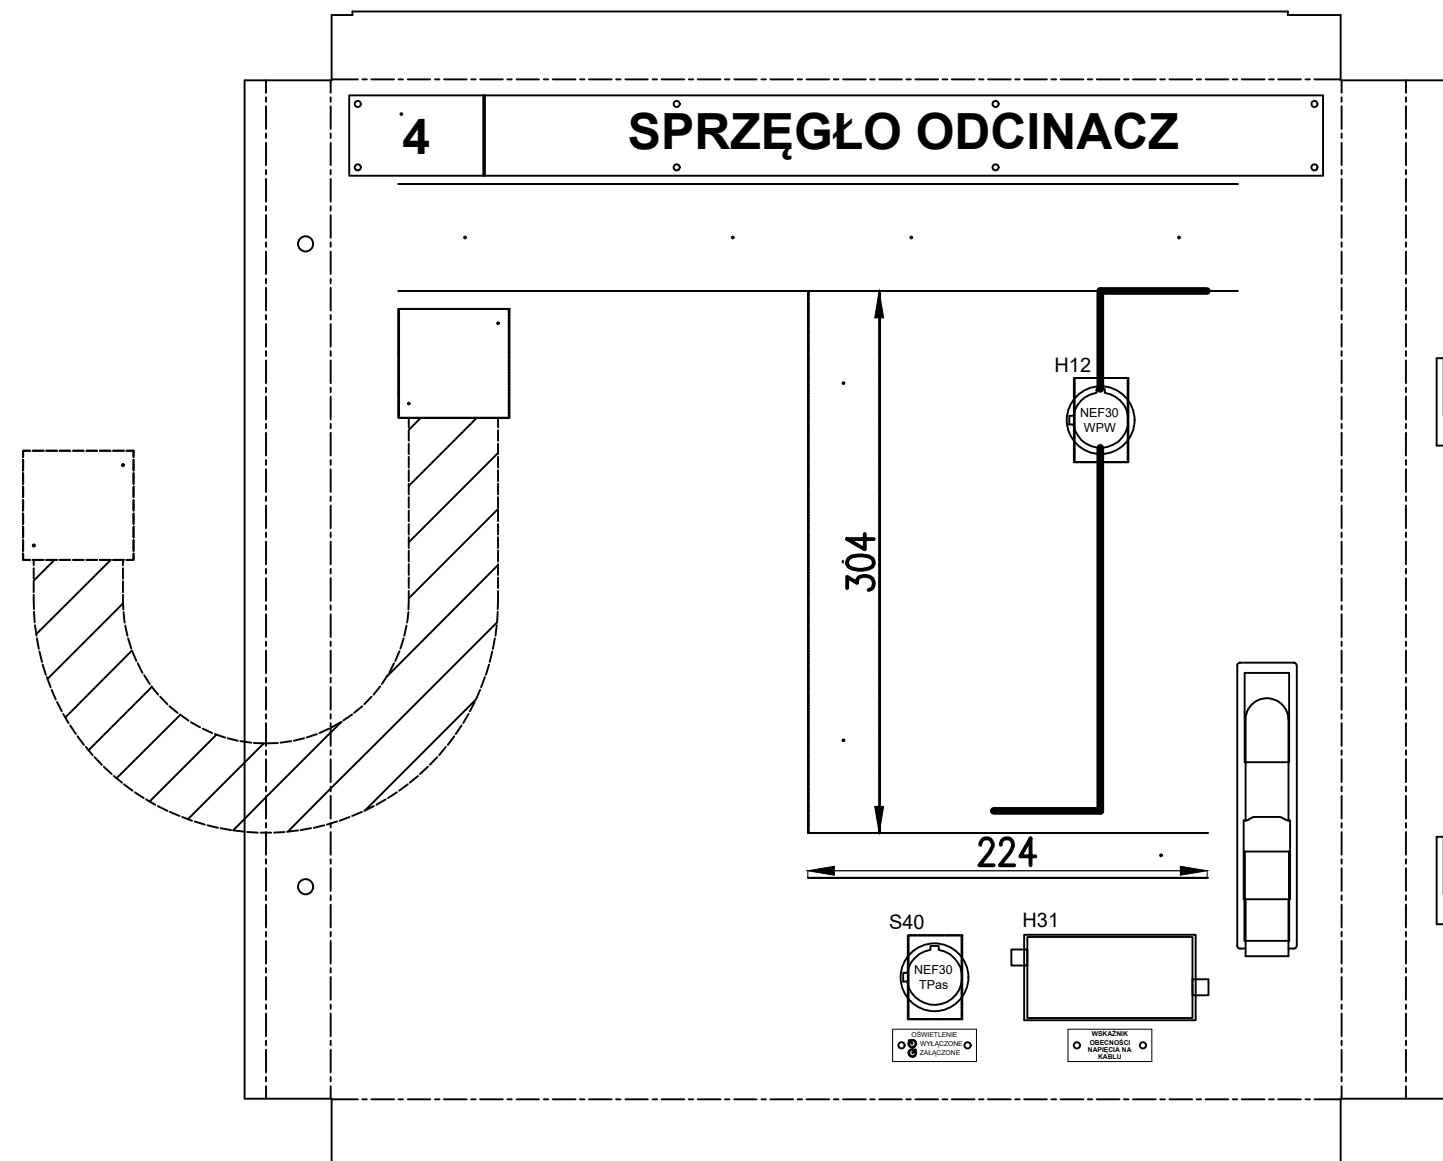

600 mm
RAL 1018